


**Layout Index**

No.	Layout Name	Rev	Date
01.1	DEMOLITION PLAN	A	27/04/16
01.2	FLOOR PLAN	A	27/04/16
01.3	FITOUT PLAN	A	27/04/16

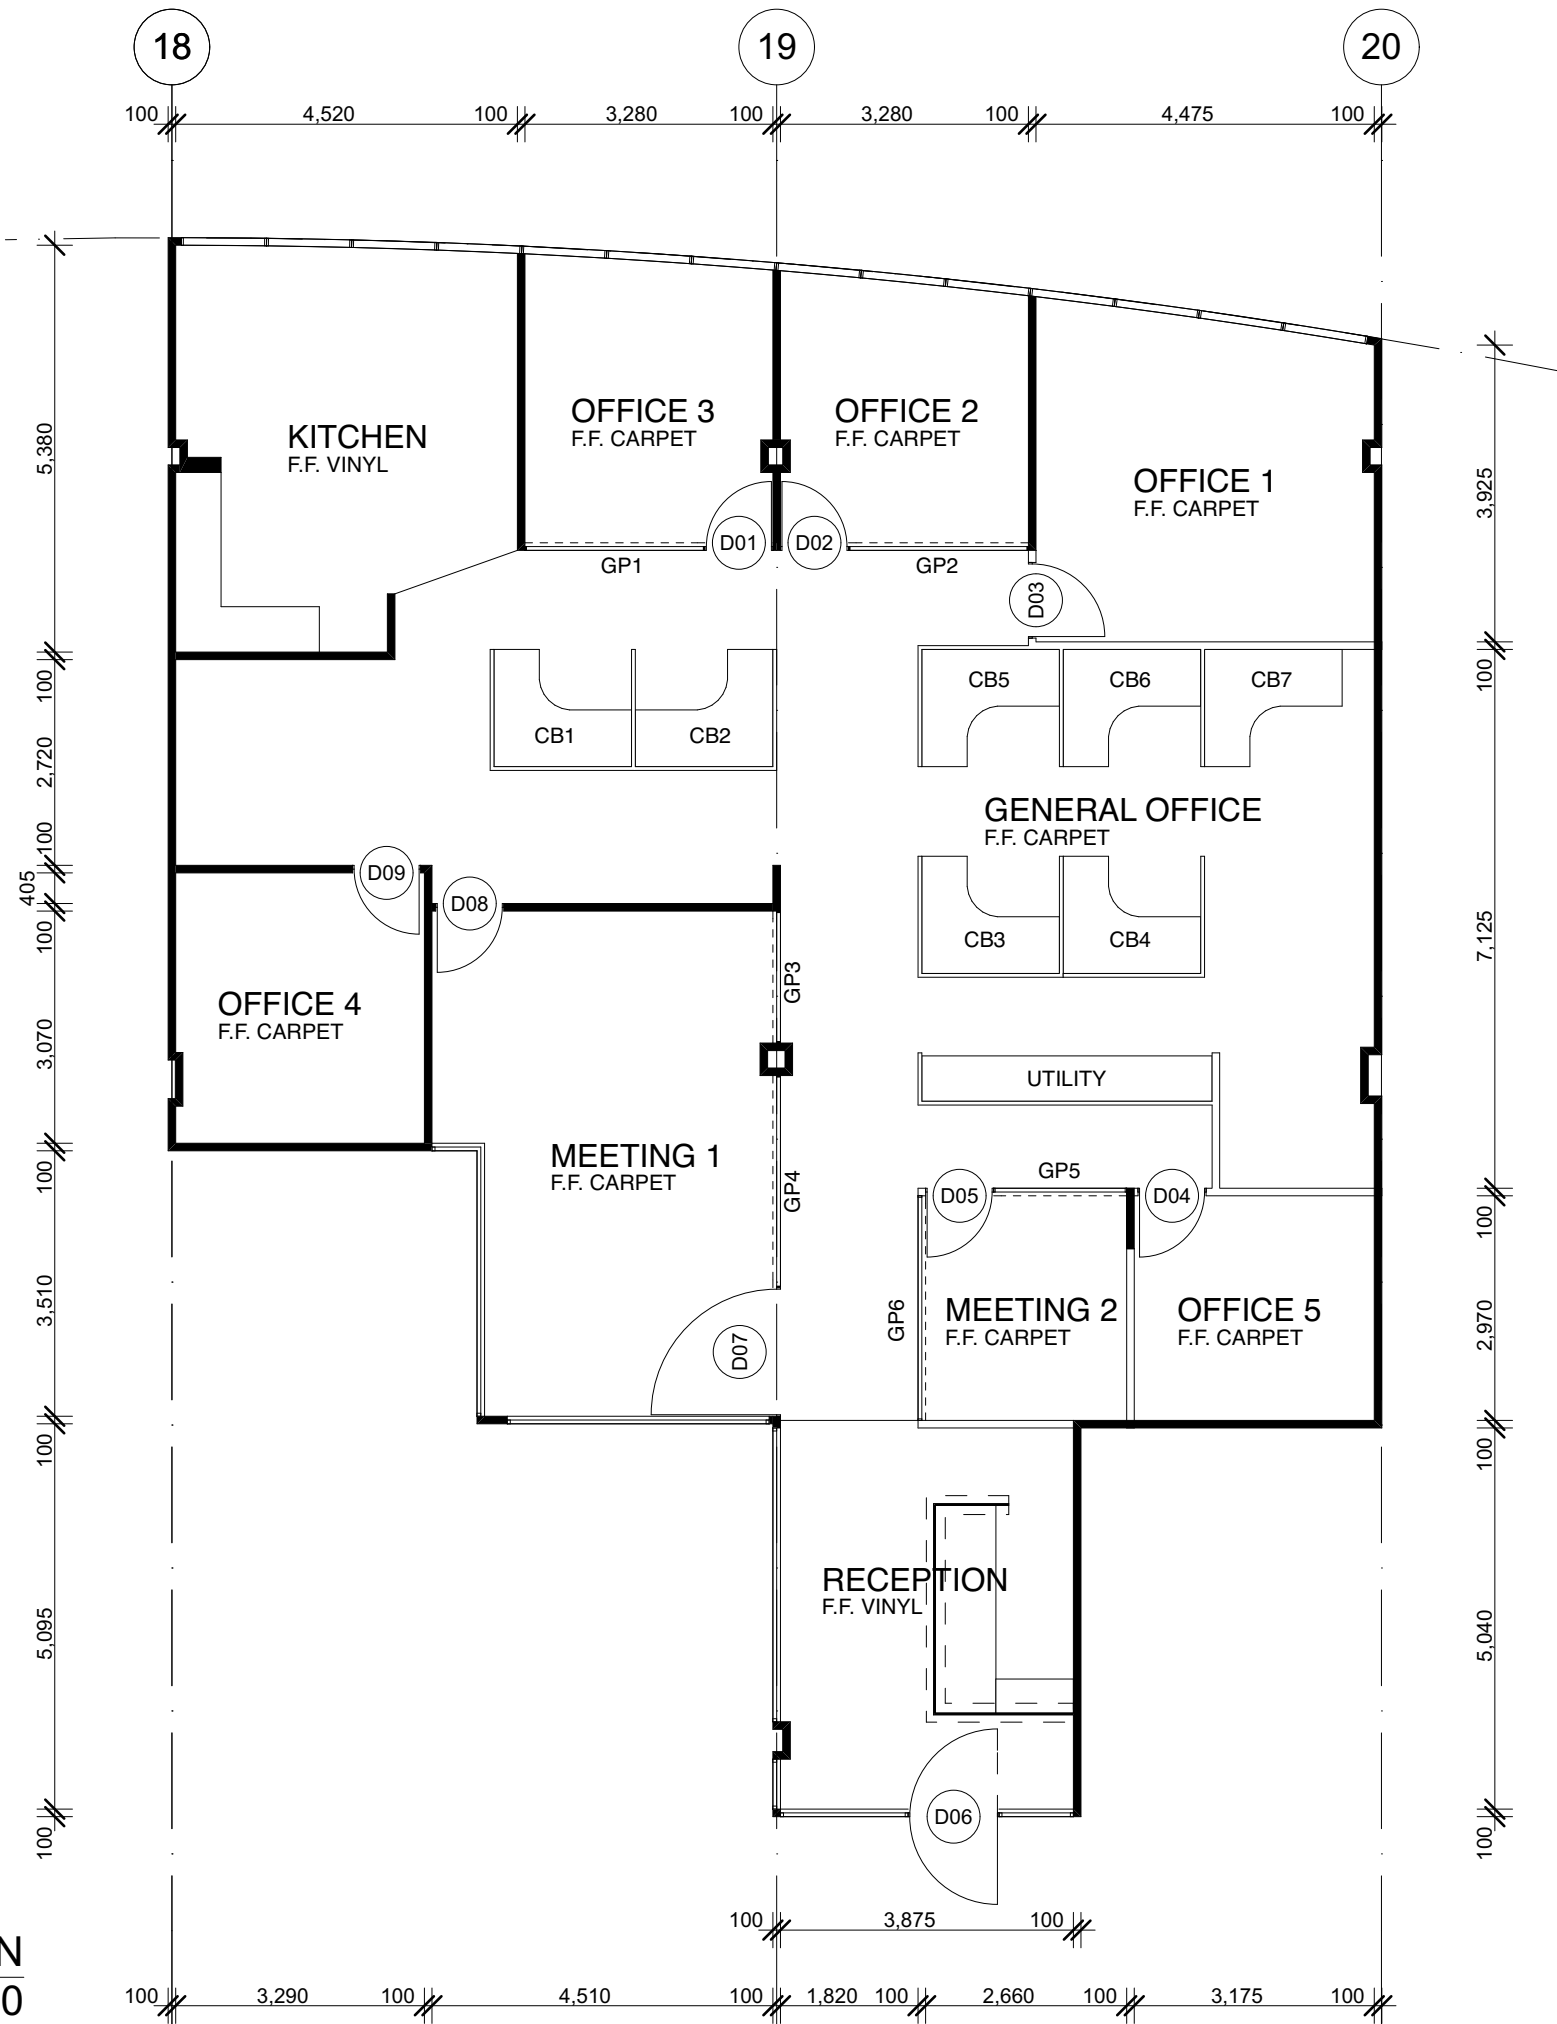

**2**  
-  
**DEMOLITION PLAN**  
1:100

The builder shall check and verify all dimensions and verify all errors and omissions to the Architect. Do not scale the drawings. Drawings shall not be used for construction purposes until issued by the Architect for construction.

**project:**  
Initiative Group Office  
Suite 9 "The Edge East"  
Birtinya QLD 4551  
Initiative Group  
Kim Jay  
**drawn:** Bruce Jay  
**date:** 27/04/2016  
**scale:** 1:1, 1:100

**drawing:**  
**DEMOLITION PLAN**

**drawing no.:** 01.1 **rev.:** A  
**job no.:** 042  
PO BOX 489 GOLDEN BEACH QLD 4551  
ph: 07 5492 4425 mob: 0438 92 4425  
email: bruce@brucejayarchitect.com.au